


GUGGENHEIM HELSINKI MUSEUM

COMPETITION ENTRY 2014

DESIGN CONCEPT: FORM OF ART



VIEW FROM SOUTH HARBOR

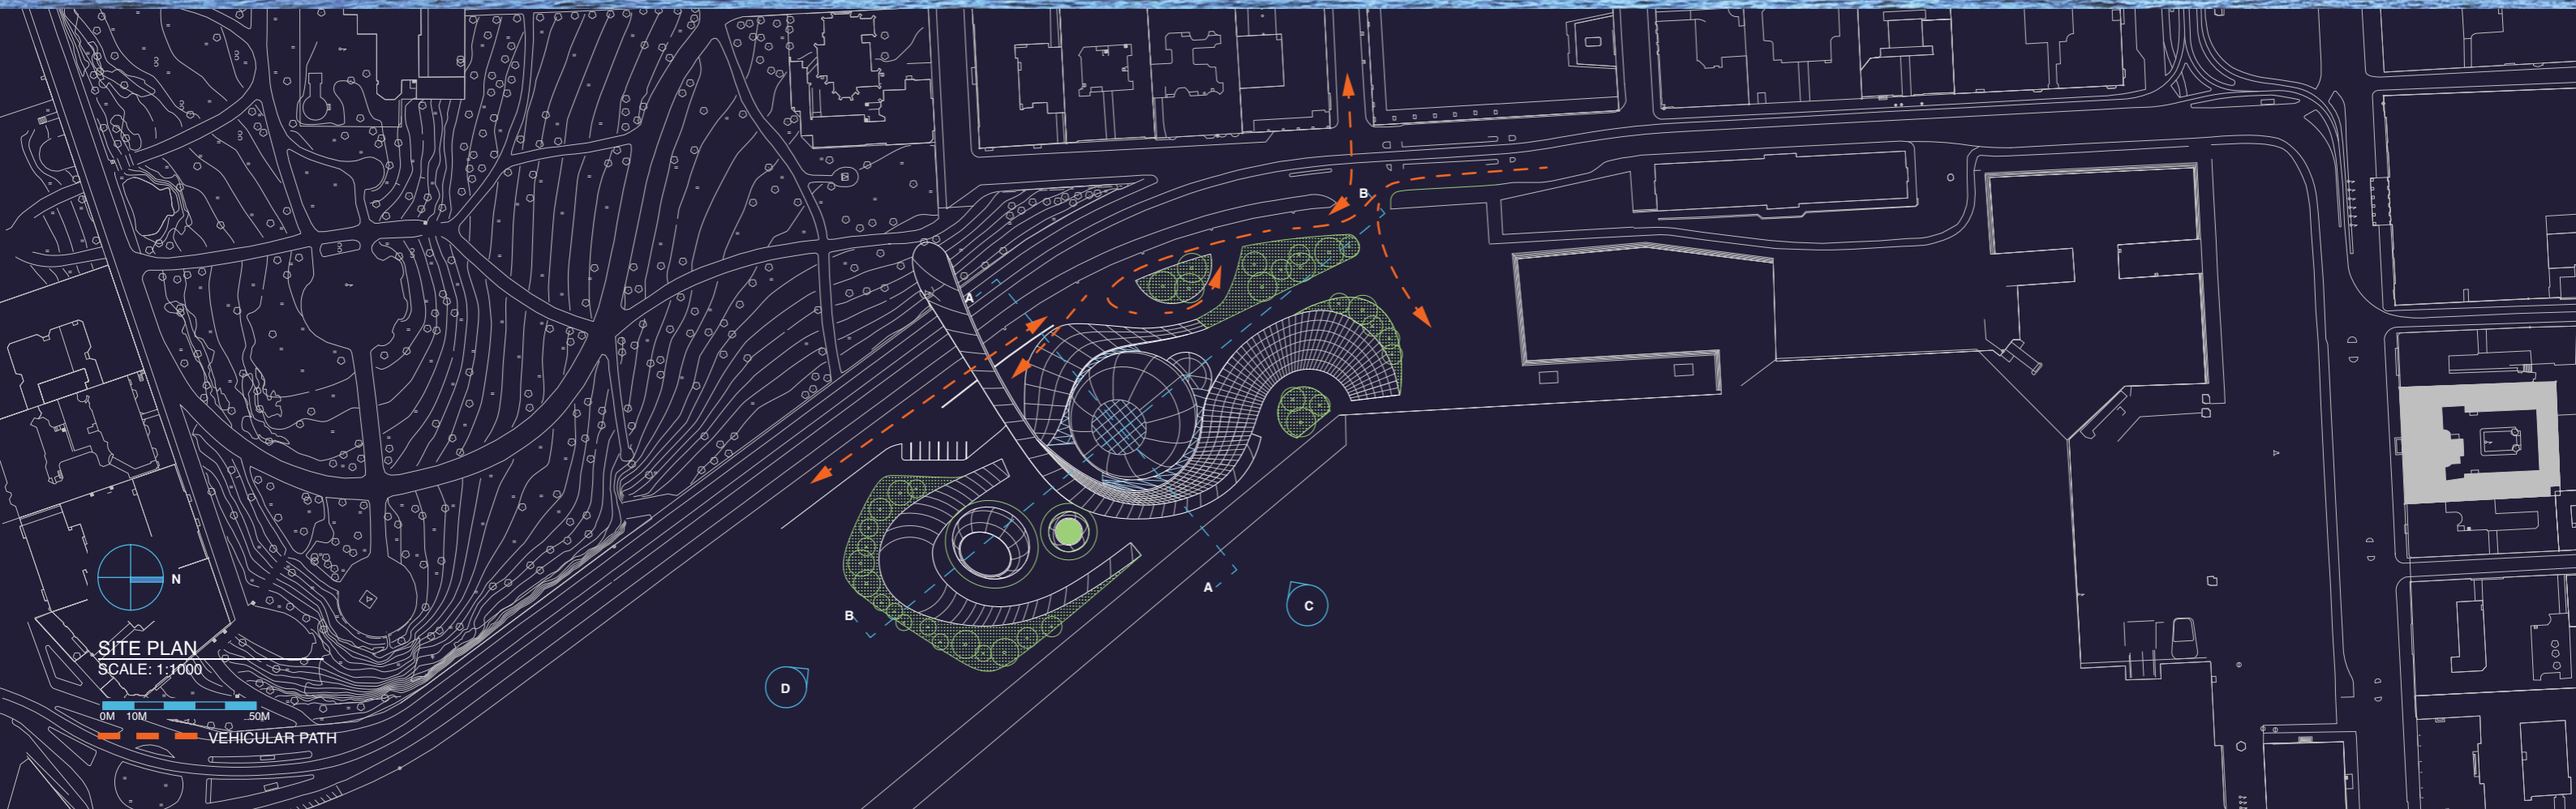

SITE PLAN
SCALE: 1:1000
0M 10M 50M
VEHICULAR PATH